

| Slope | Maximum Rise | | Maximum Horizontal Projection | |
|---------------|--------------|-----|-------------------------------|----|
| | In | mm | ft | m |
| 1:12 to <1:16 | 30 | 760 | 30 | 9 |
| 1:16 to <1:20 | 30 | 760 | 40 | 12 |

Fig. 16
Components Of A Single Ramp And Sample Ramp Dimensions

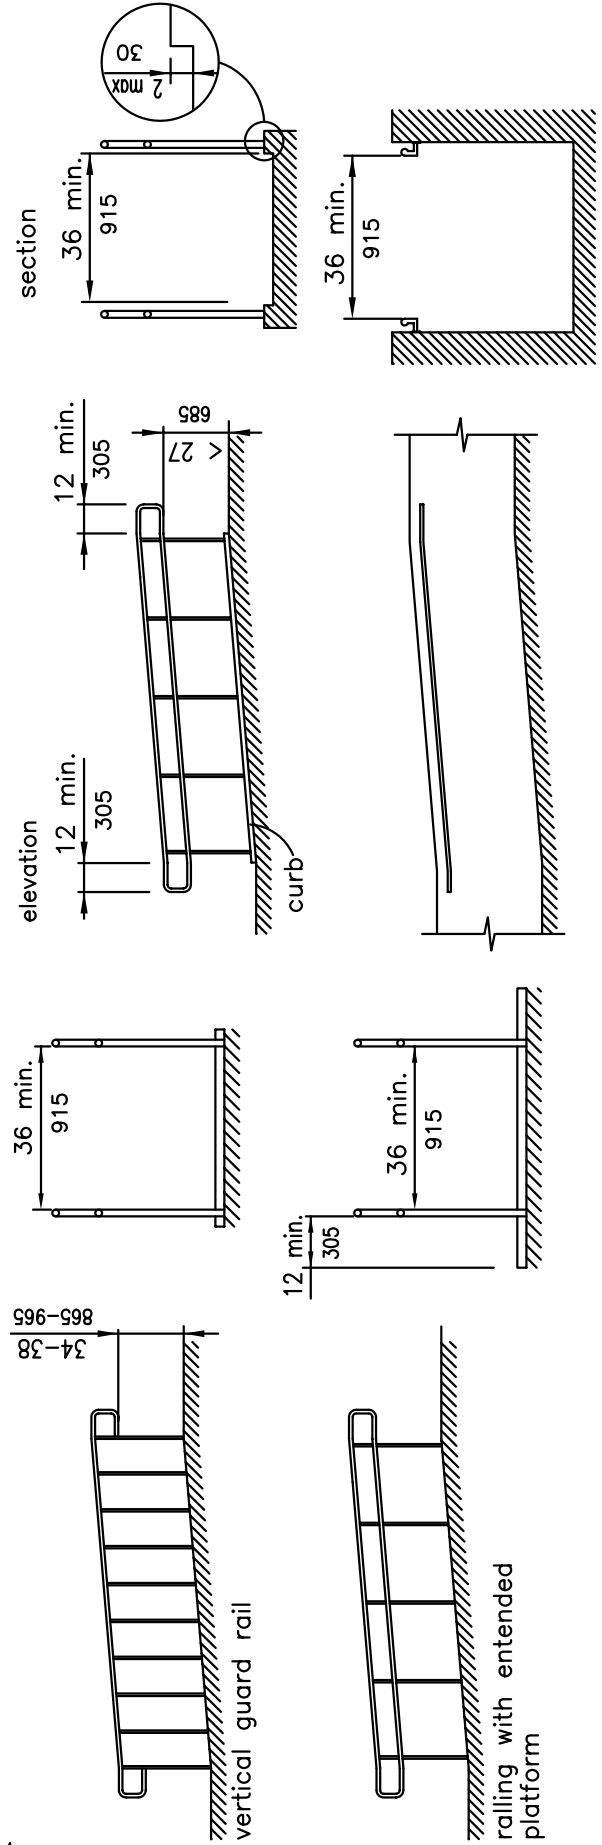


Fig. 17
Examples of Edge Protection and Handrail Extensions