




Department of Buildings & Public Property

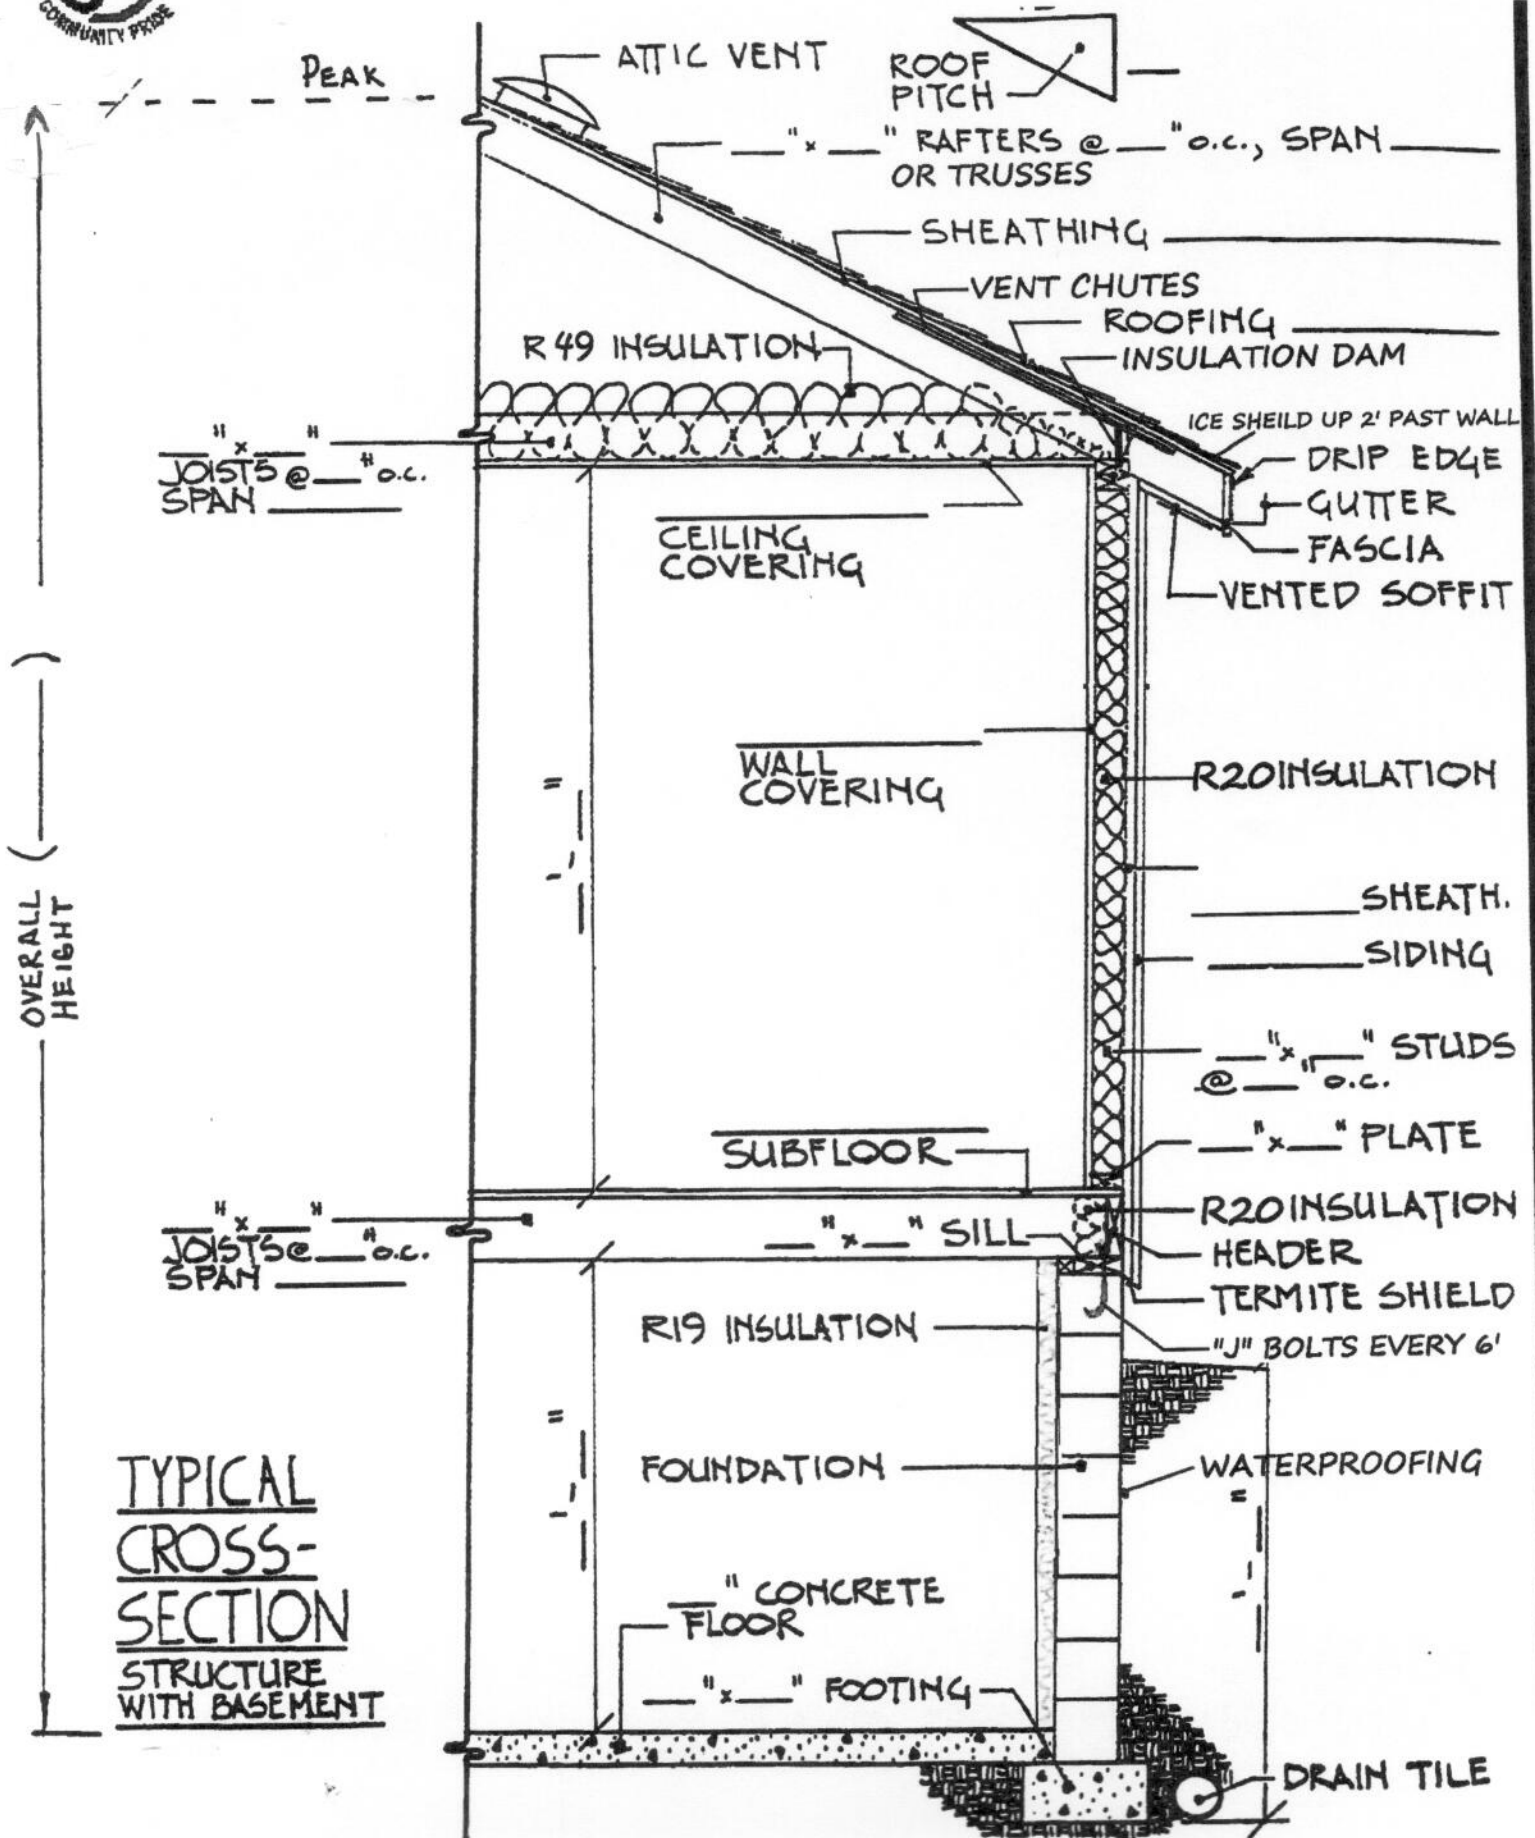

TYPICAL CROSS-SECTION STRUCTURE WITH BASEMENT