

Section 400, Illustration B, Figure 39

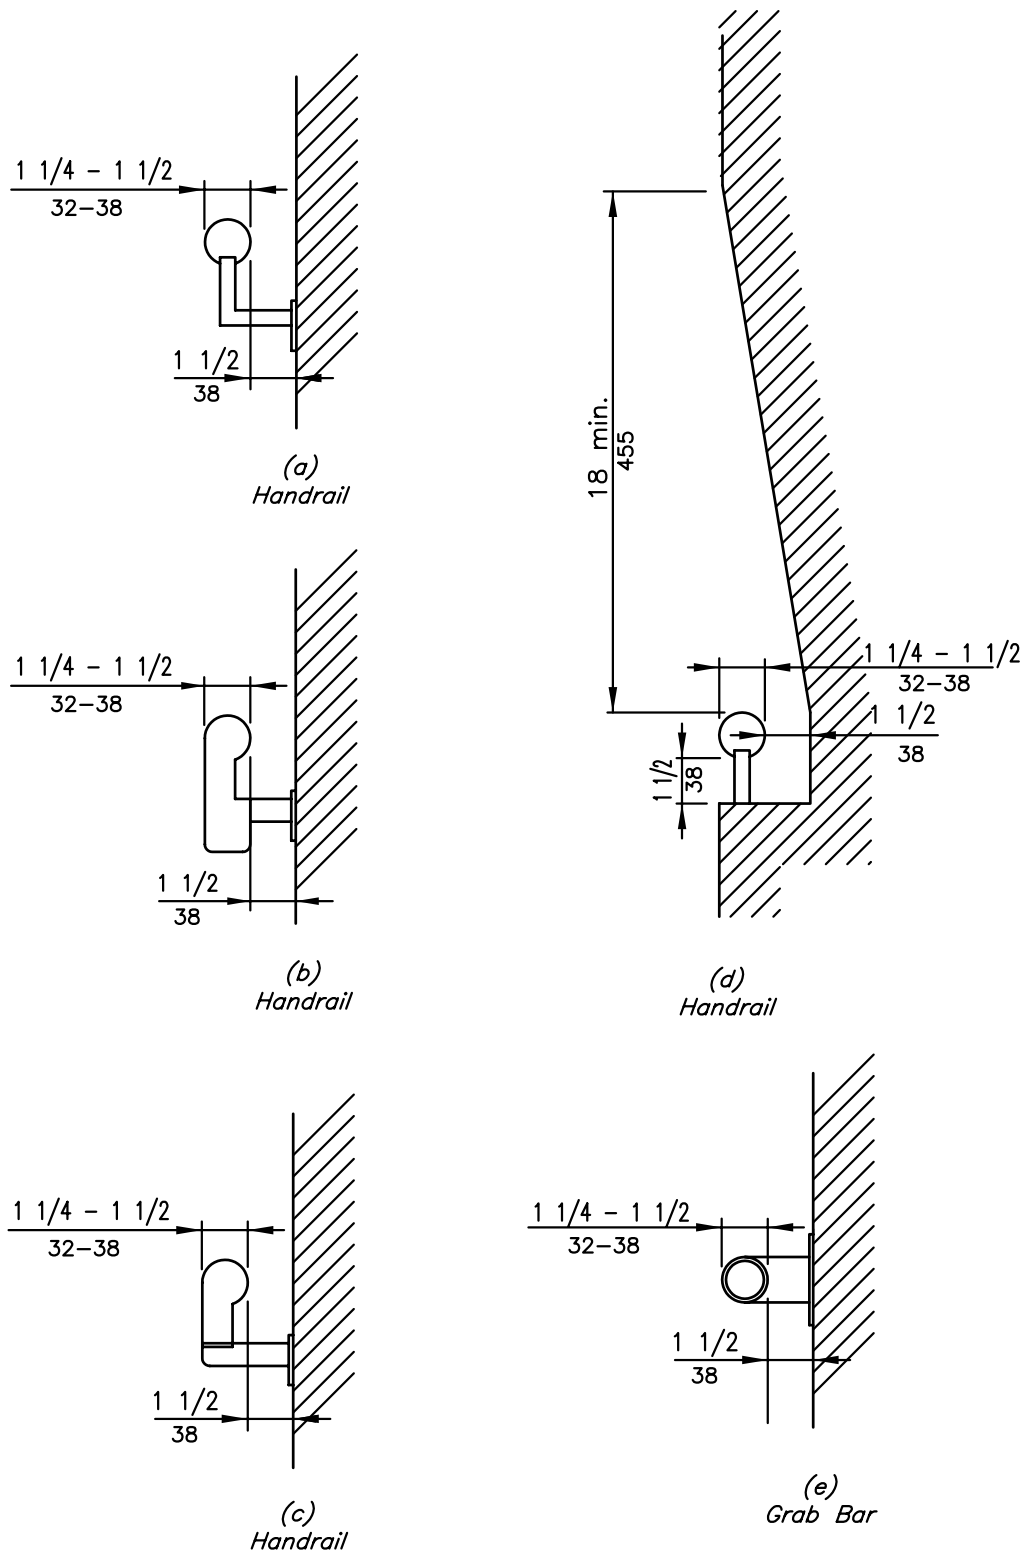


Fig. 39
Size and Spacing of Handrails and Grab Bars