




TYPICAL RESIDENTIAL STAIR DETAILS

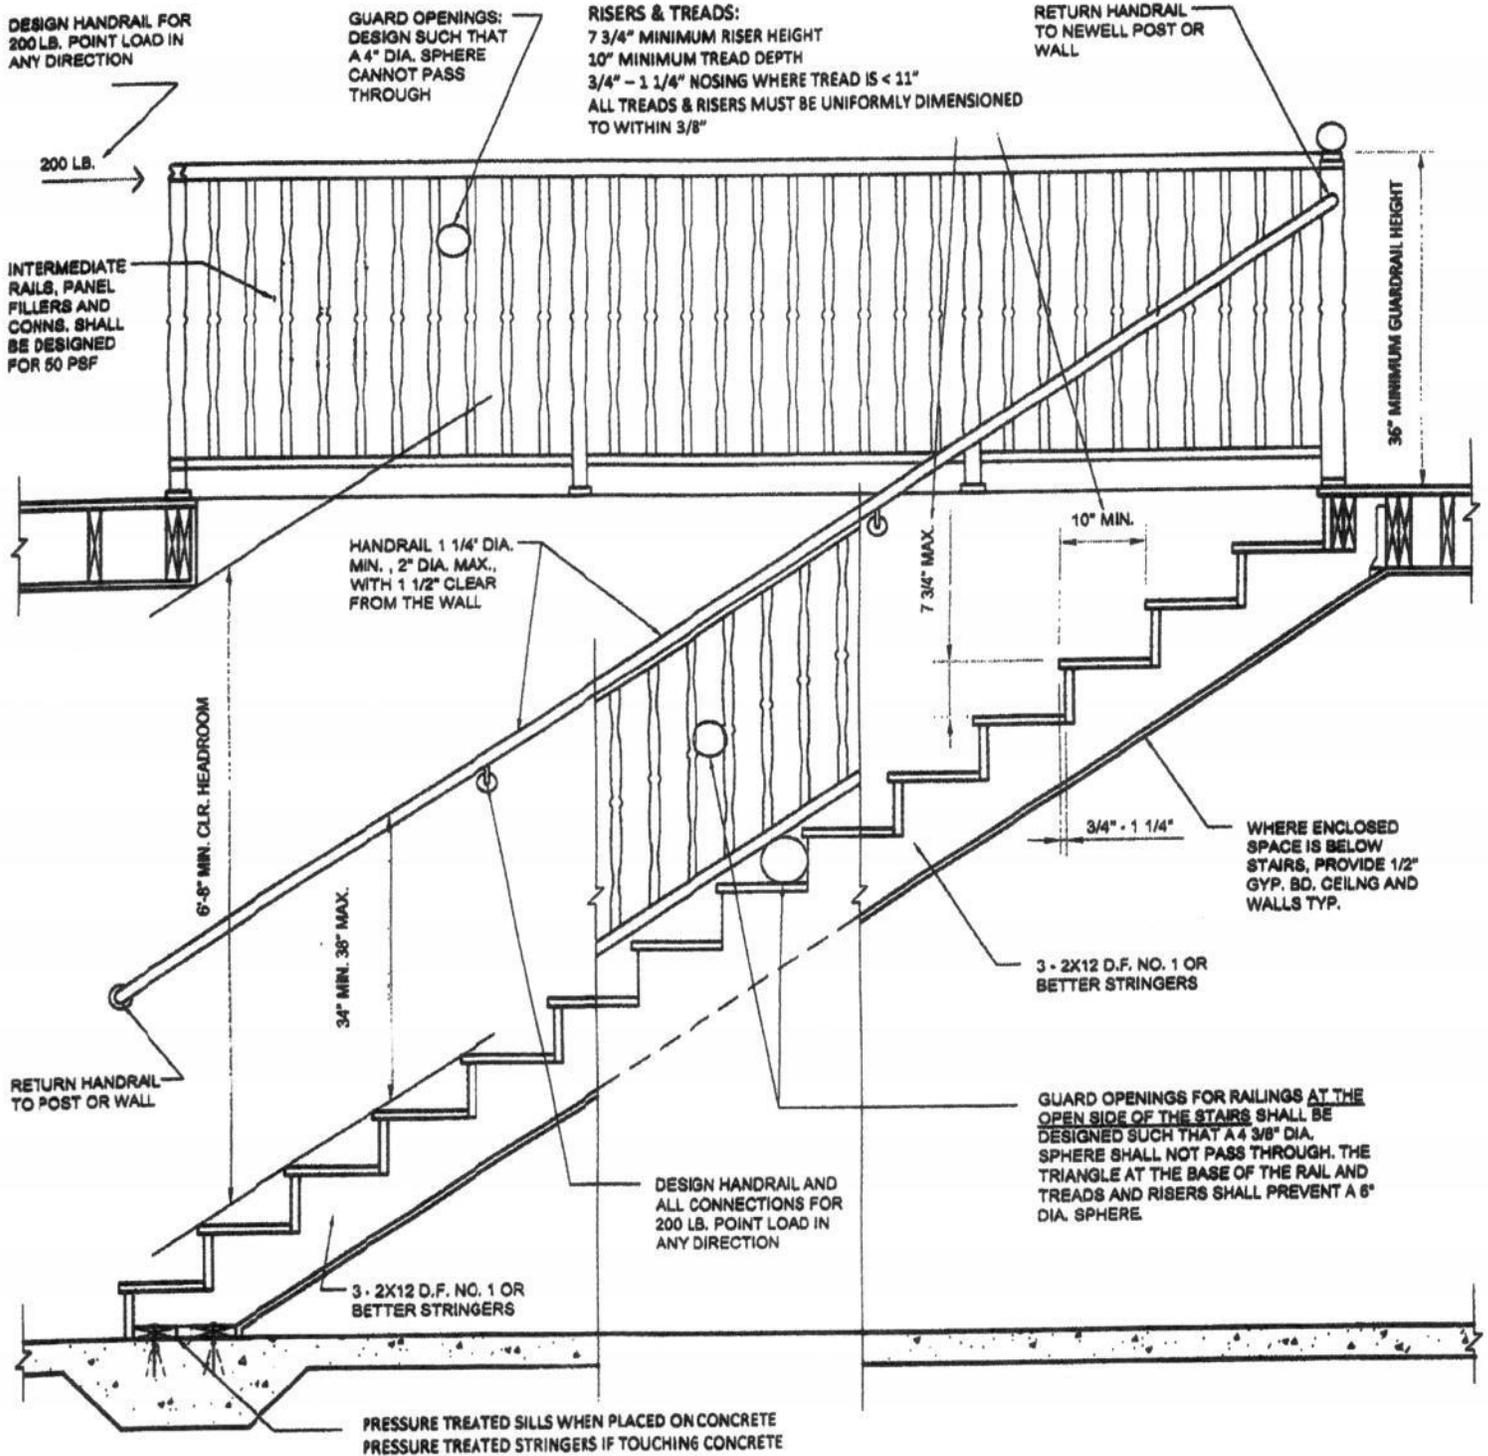

IMPORTANT NOTES:

- GUARDRAILS ARE REQUIRED FOR ALL OPEN-SIDED WALKING SURFACES, INCLUDING STAIRS, RAMPS AND LANDINGS WHICH ARE 30" OR MORE ABOVE GRADE OR FLOOR LEVEL.
- HANDRAILS ARE REQUIRED ON STAIRWAYS OF THREE OR MORE RISERS.
- MINIMUM CLEAR STAIRWAY WIDTH IS 36"